



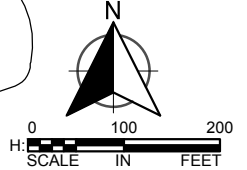

NORTH ST. PAUL
extraordinary.

2018 STREET AND UTILITY
RECONSTRUCTION PROJECT
CITY OF NORTH ST. PAUL
TREE NOTICE

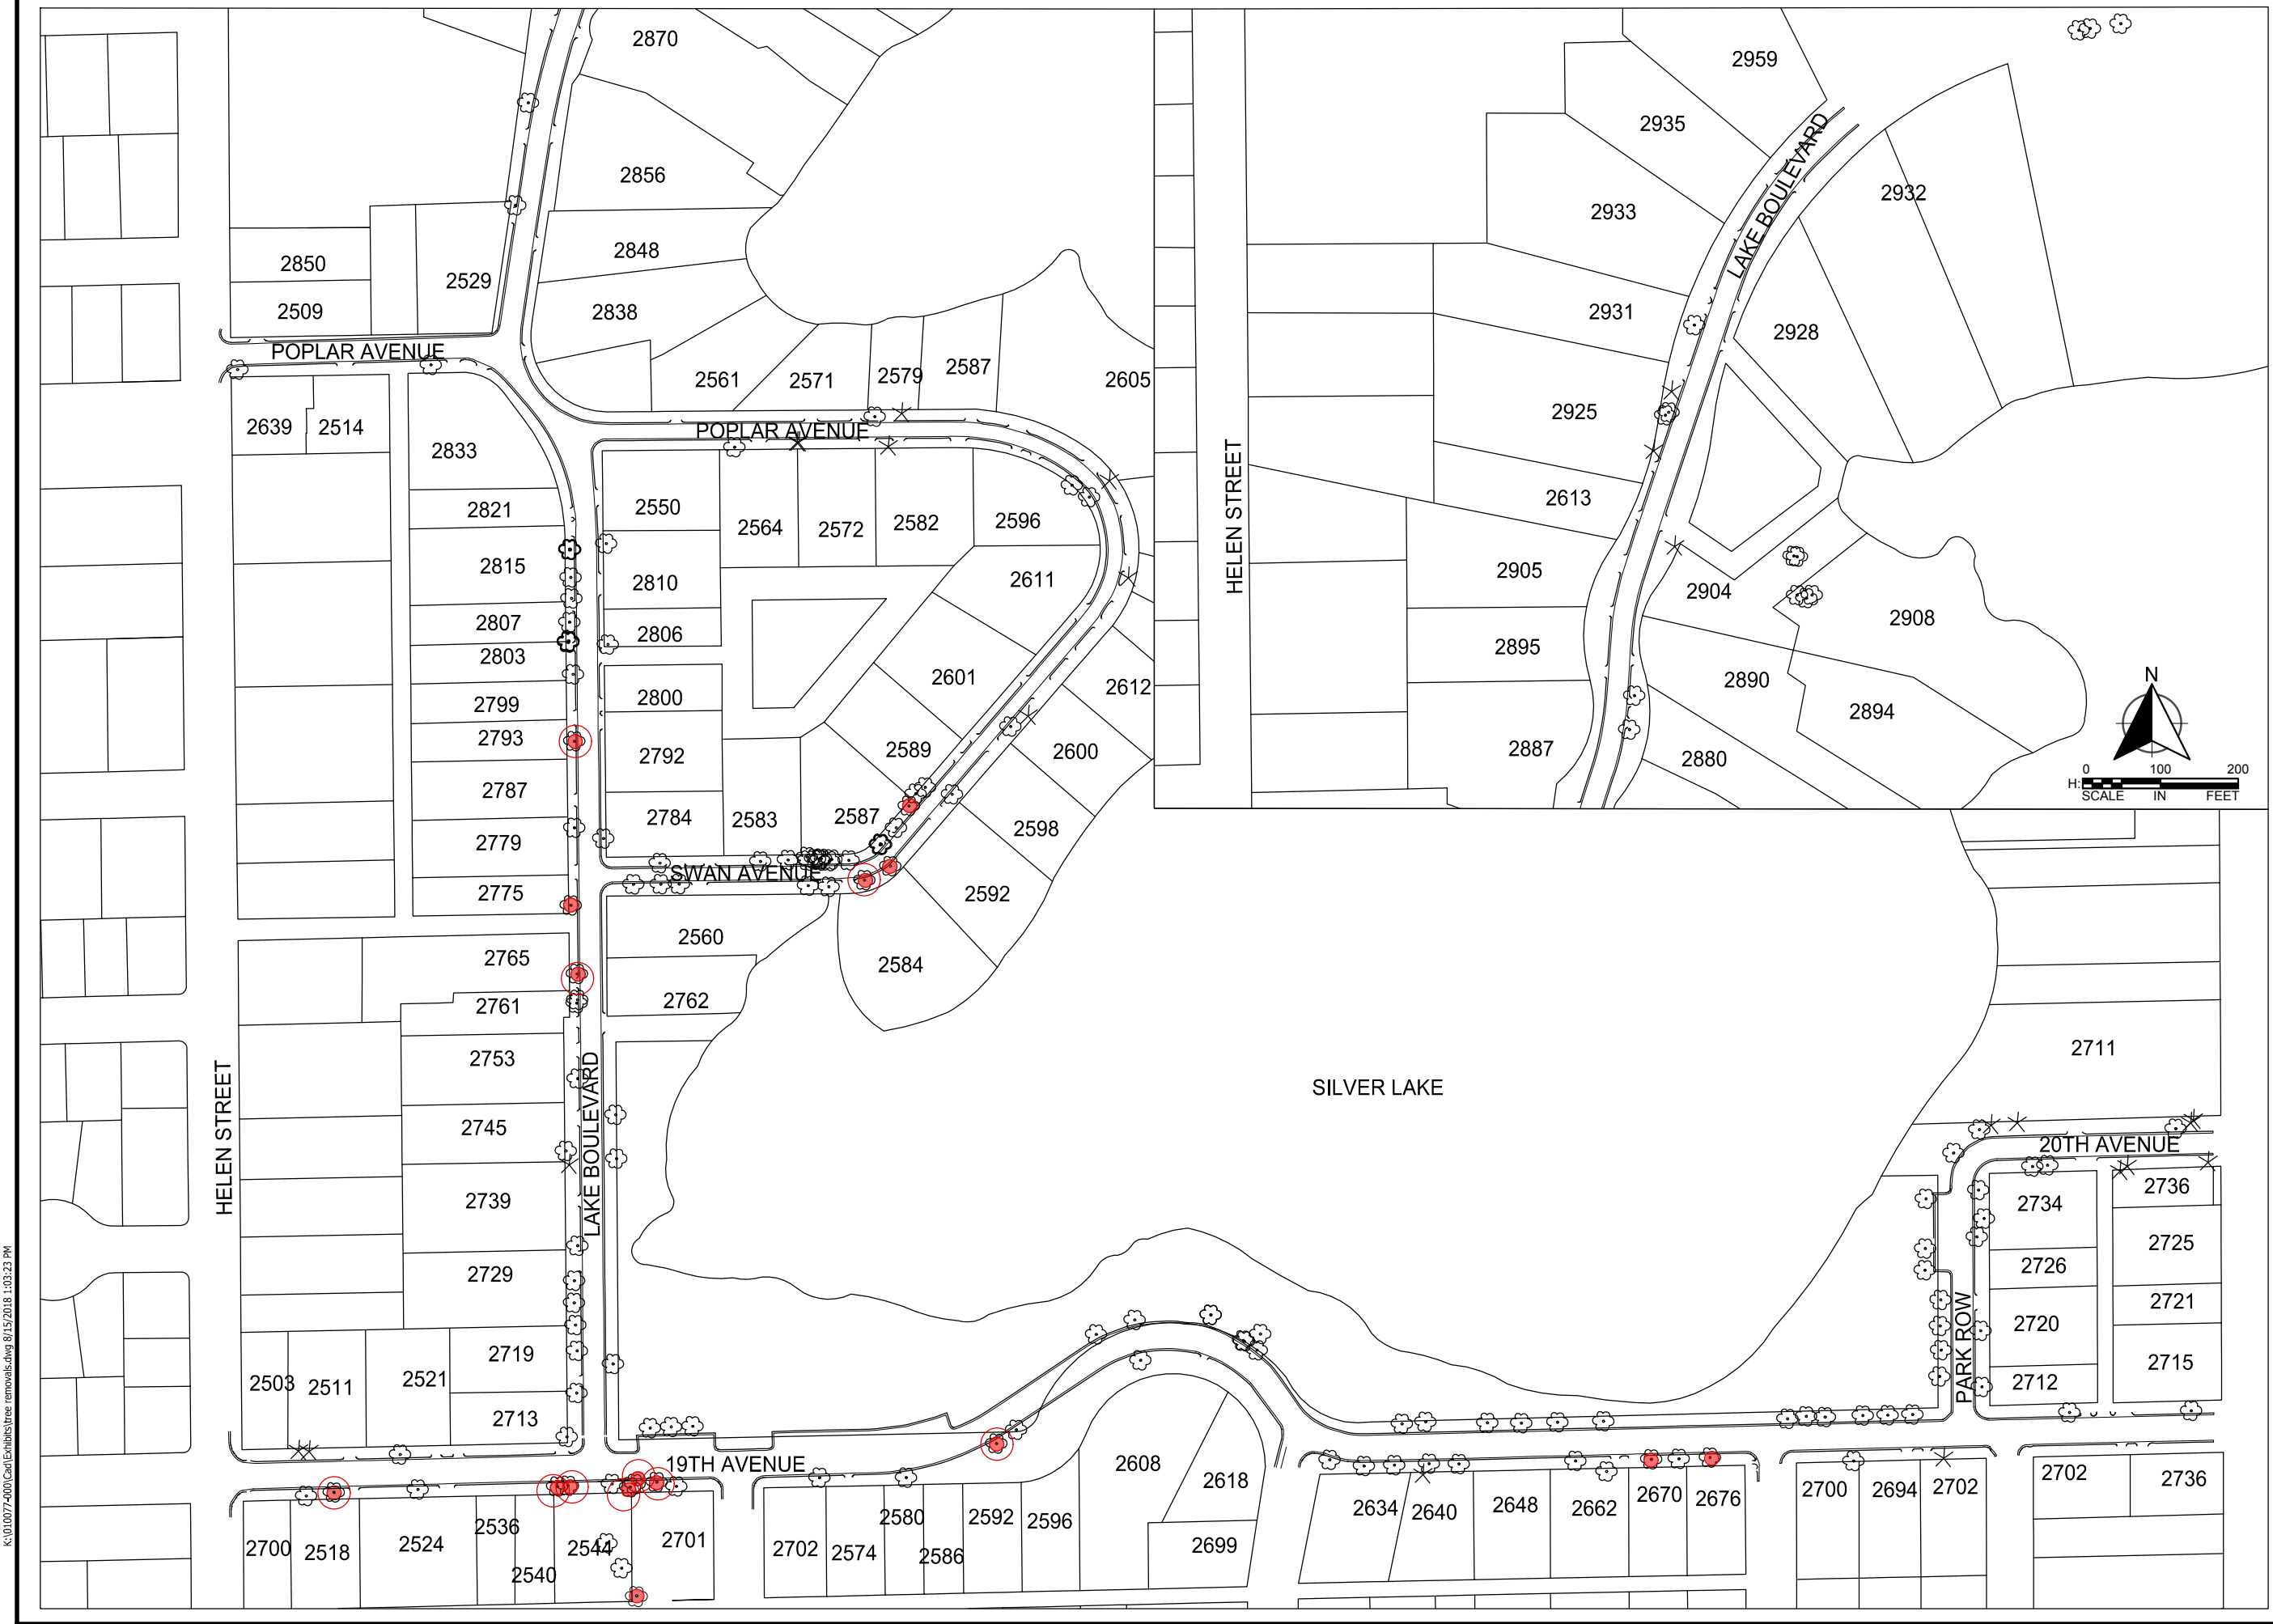

K:\1010077-000\Cad\Exhibits\tree_removals.dwg 8/15/2018 1:03:23 PM

LEGEND

- TREES IN CONFLICT WITH UTILITIES
- TREES IN CONFLICT WITH UTILITIES AND PROPOSED STREETS
- TREES NOT ANTICIPATED TO BE IMPACTED

